


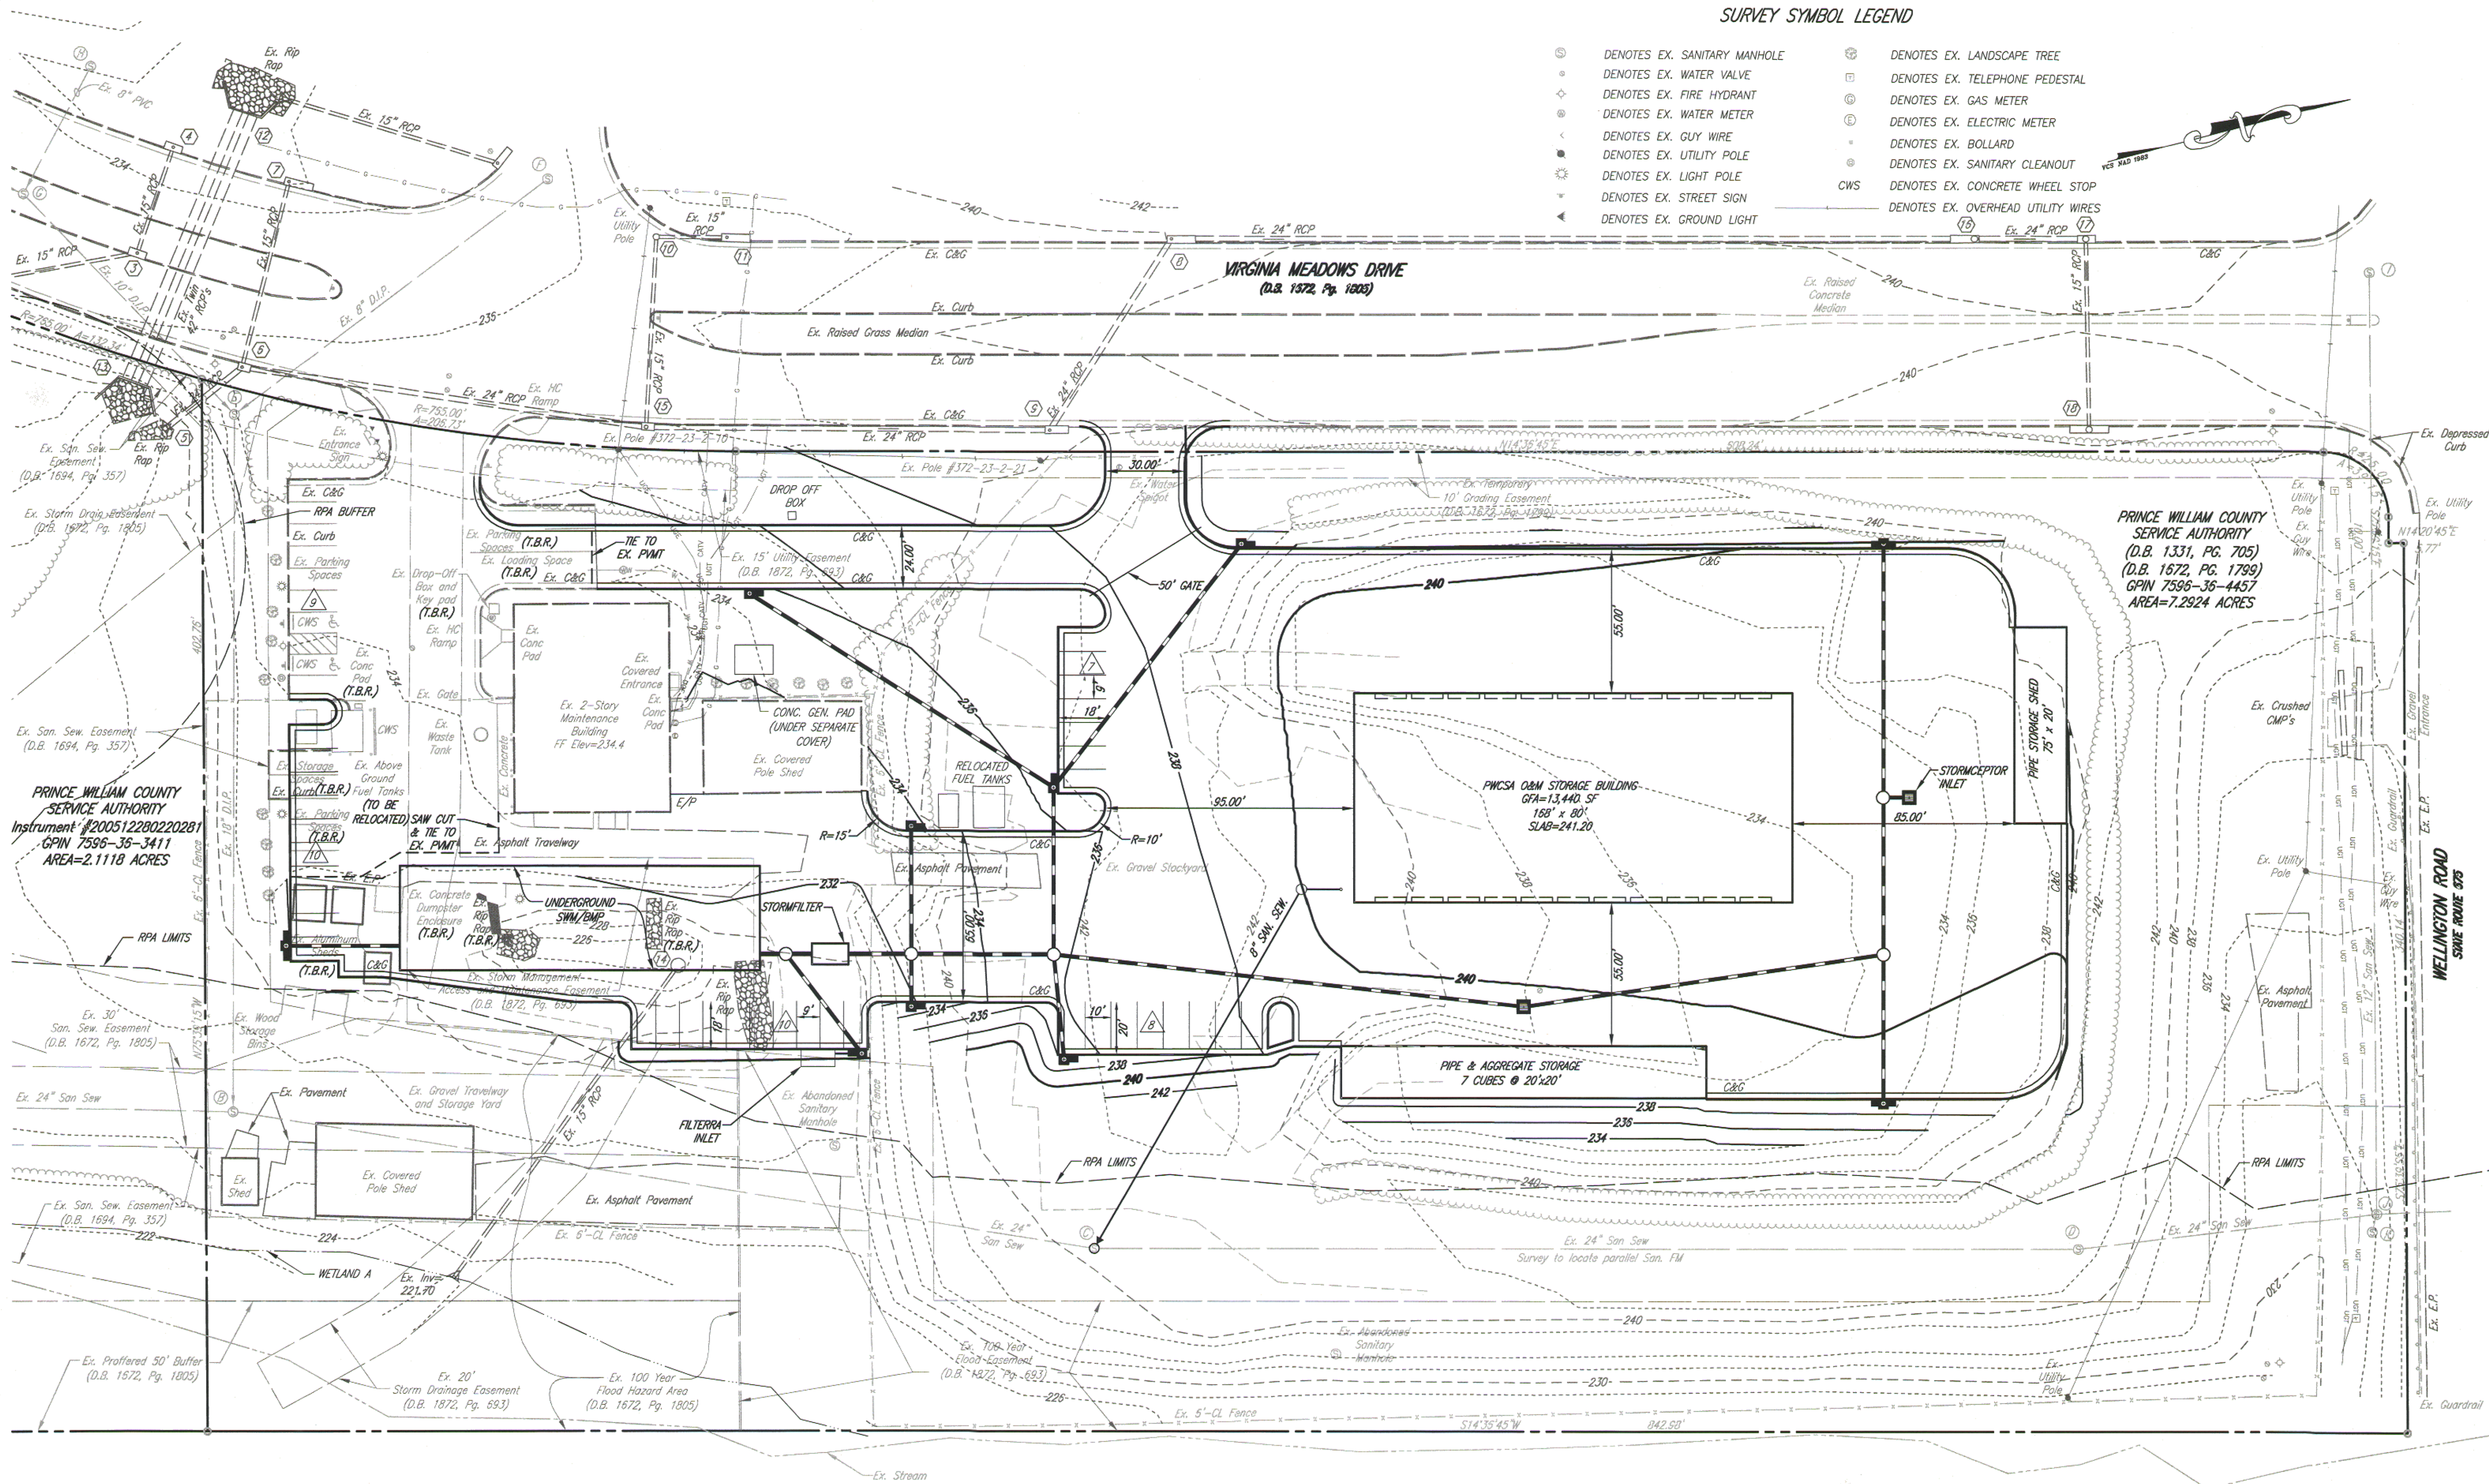

SURVEY SYMBOL LEGEND

- | | | | |
|---|------------------------------|---|------------------------------------|
| ○ | DENOTES EX. SANITARY MANHOLE | ⊗ | DENOTES EX. LANDSCAPE TREE |
| ◇ | DENOTES EX. WATER VALVE | ⊞ | DENOTES EX. TELEPHONE PEDESTAL |
| ⊕ | DENOTES EX. FIRE HYDRANT | ⊞ | DENOTES EX. GAS METER |
| ⊕ | DENOTES EX. WATER METER | ⊞ | DENOTES EX. ELECTRIC METER |
| ⊕ | DENOTES EX. GUY WIRE | ⊞ | DENOTES EX. BOLLARD |
| ⊕ | DENOTES EX. UTILITY POLE | ⊞ | DENOTES EX. SANITARY CLEANOUT |
| ⊕ | DENOTES EX. LIGHT POLE | ⊞ | DENOTES EX. CONCRETE WHEEL STOP |
| ⊕ | DENOTES EX. STREET SIGN | ⊞ | DENOTES EX. OVERHEAD UTILITY WIRES |
| ⊕ | DENOTES EX. GROUND LIGHT | | |

GRAPHIC SCALE



EDWARD M. SMITH
DAVIS D. PEETE, TRUSTEES
GPN 7596-35-8099

PRELIMINARY SKETCH

WELLINGTON OPERATIONS
CENTER

PRINCE WILLIAM COUNTY, VIRGINIA

REVISIONS:

DATE:	JANUARY 2013
SCALE:	1"=30'
DESIGN:	MAB
DRAFT:	RDA
CHECKED BY:	BPK
ARCH:	N/A
JOB NUMBER:	84-036-HR
SHEET:	1 OF 1

Rinker Design Associates, P.C.

9300 West Courthouse Road, Suite 300, Manassas, VA 20107 Telephone: (703) 368-7373 Fax: (703) 267-5443
927 Maple Grove Drive, Suite 105, Fredericksburg, VA 22407 Telephone: (840) 548-4470 Fax: (840) 548-4471
301 Concourse Boulevard, Suite 120, Glen Allen, VA 23059 Telephone: (804) 612-0665 Fax: (804) 612-0668

Engineering * Surveying * Land Planning * Transportation * Environmental Services
"Turning Challenges into Opportunities"